

**HELD BY LANDGATE
IN DIGITAL FORM ONLY.**

FOR HEADING SEE SHEET 1
FOR INTERESTS & NOTIFICATIONS SEE SHEET 1


SURVEY INFORMATION ONLY

FINAL SURVEY SHEET
SURVEY CARRIED OUT UNDER REG26A
SPECIAL SURVEY AREA GUIDELINES

- ▲ Denotes Standard Survey Mark
- △ Denotes Permanent Survey Mark
- △ Denotes Permanent Control Mark
- △ Denotes Temporary Control Mark
- Denotes Peg unless stated otherwise
- X Spike unless stated otherwise

NP-Nail & Plate in Bollard NW-Nail in Wall
DHP-Drill Hole in Path DHK-Drill Hole in Kerb

THIS SUBDIVISION AT THE TIME OF SURVEY
MAY CONTAIN RETAINING WALLS WHICH
ARE ALL LOCATED WITHIN THE HIGH (OR LOW) LOT/S
PROJECT GRID IS PCG 94.

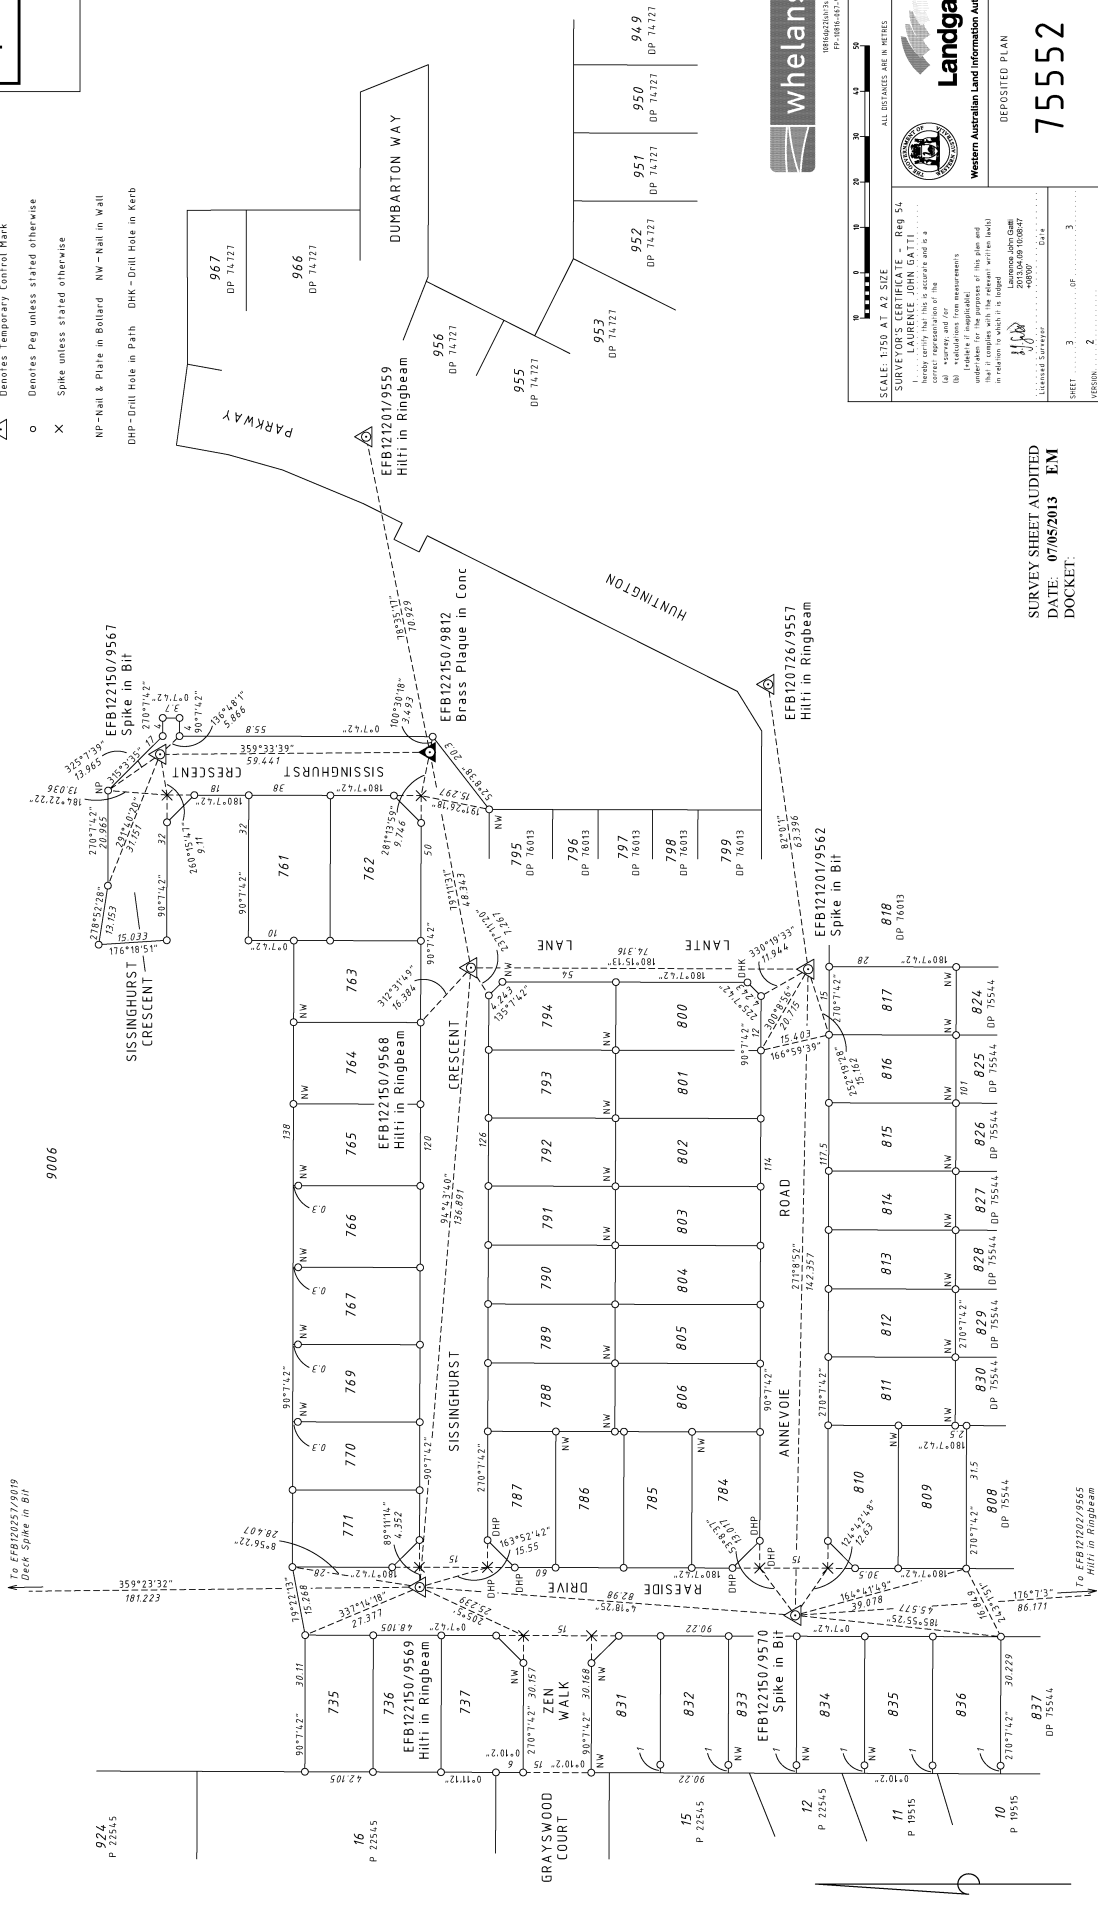

SCALE: 1:750 AT A3 SIZE
ALL DIMENSIONS ARE IN METRES

Landgate
Western Australian Land Information Authority

SURVEYOR'S CERTIFICATE - REG 54
LAURENCE JOHN GATTI
I hereby certify that this is accurate and is a
correct representation of the
measurements taken in accordance with the
instructions from measurements
(where applicable)
that I completed with the relevant written instructions
in relation to which it is lodged

Licensed Surveyor 2013/06/06/100807

VERSION: 3 SHEET 3 OF 3 DEPOSITED PLAN 75552

SURVEY SHEET AUDITED
DATE: 07/05/2013 EM
DOCKET: